


# WC FEMININO

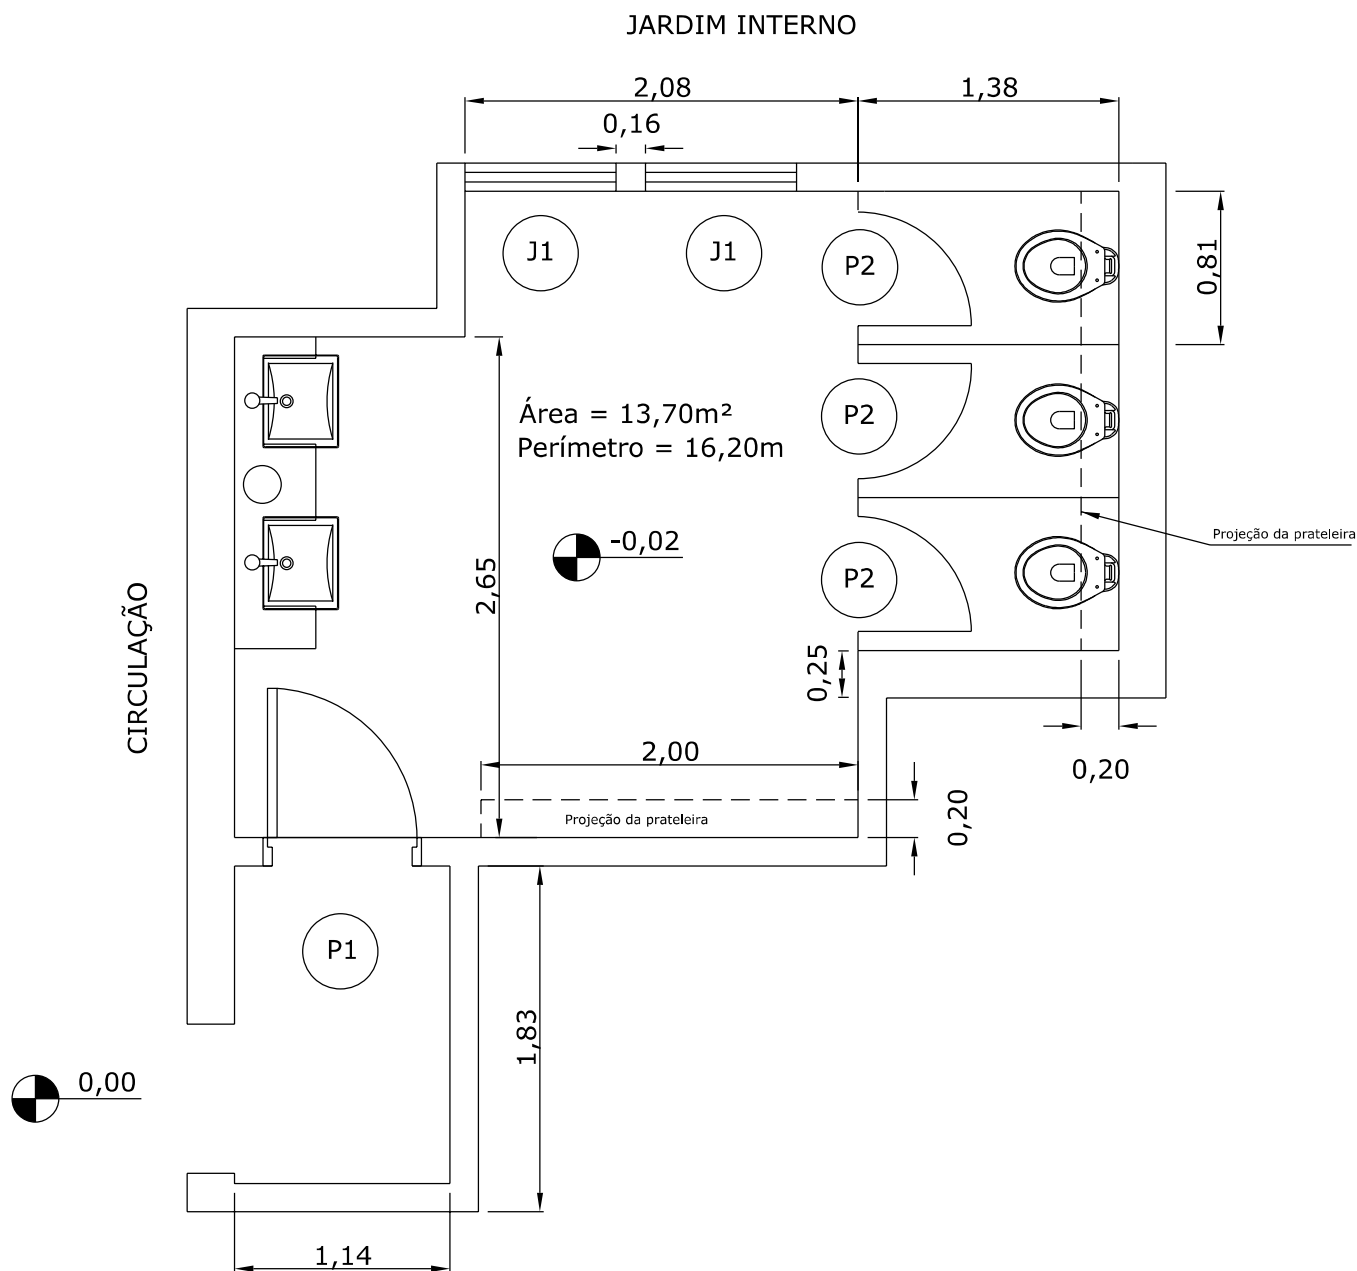

J1 0,80 x 0,96 x 1,40

P1 0,79 x 2,10 x 0,04

P2 0,60 x 1,80 x 0,02

ESCALA 1:40

TODAS AS COTAS EM METROS