


WC MASCULINO DO SUBSOLO

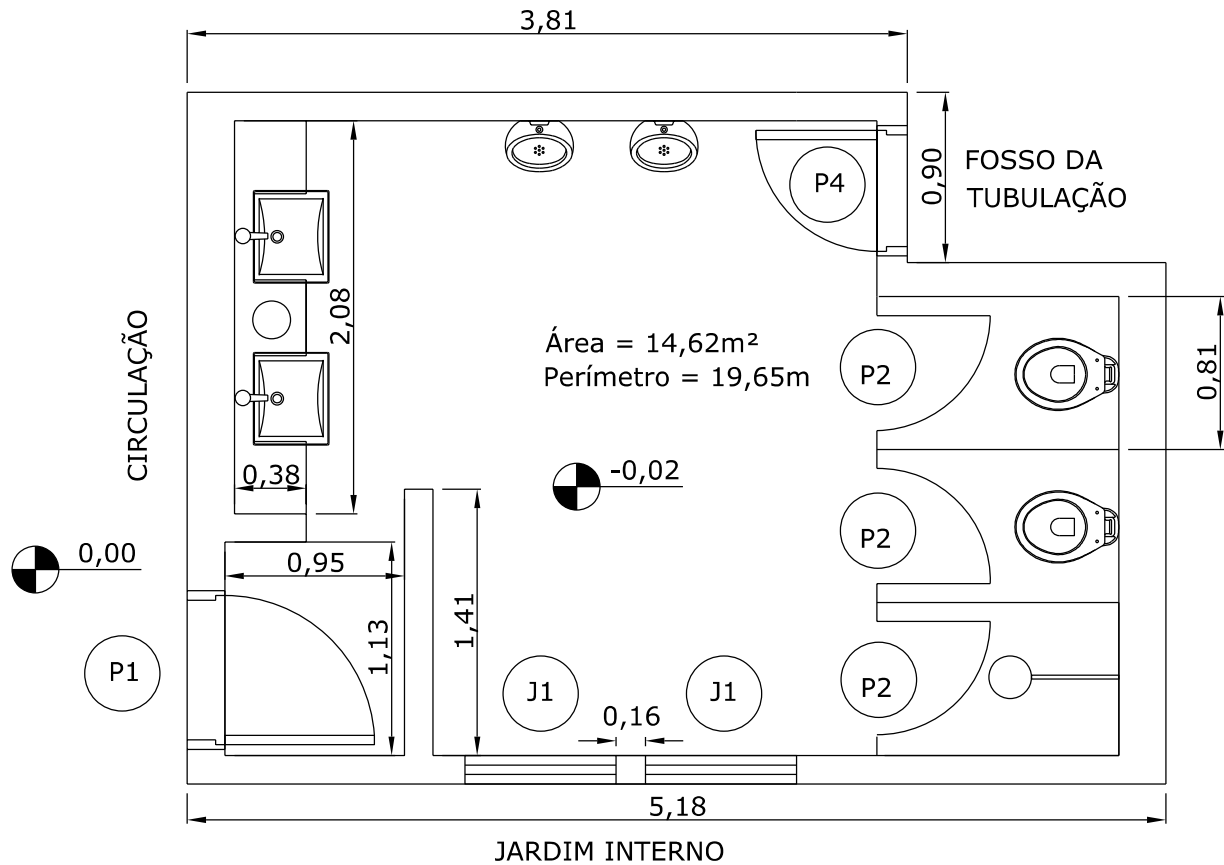

- | | |
|----|--------------------------------|
| J1 | $0,80 \times 0,96 \times 1,40$ |
| P1 | $0,79 \times 2,10 \times 0,04$ |
| P2 | $0,60 \times 1,80 \times 0,02$ |
| P4 | $0,64 \times 2,10 \times 0,02$ |

ESCALA 1:40

TODAS AS COTAS EM METROS